

En. 1: 1500

Anlage 1

388/2 + 389/2 $\bar{x}$ Hw.




$\frac{388}{2}$

Stadt Werneuchen
Am Markt 5
16356 Werneuchen
GB 2458

$\frac{394}{3}$

Stadt Werneuchen
Am Markt 5
16356 Werneuchen
GB 2412

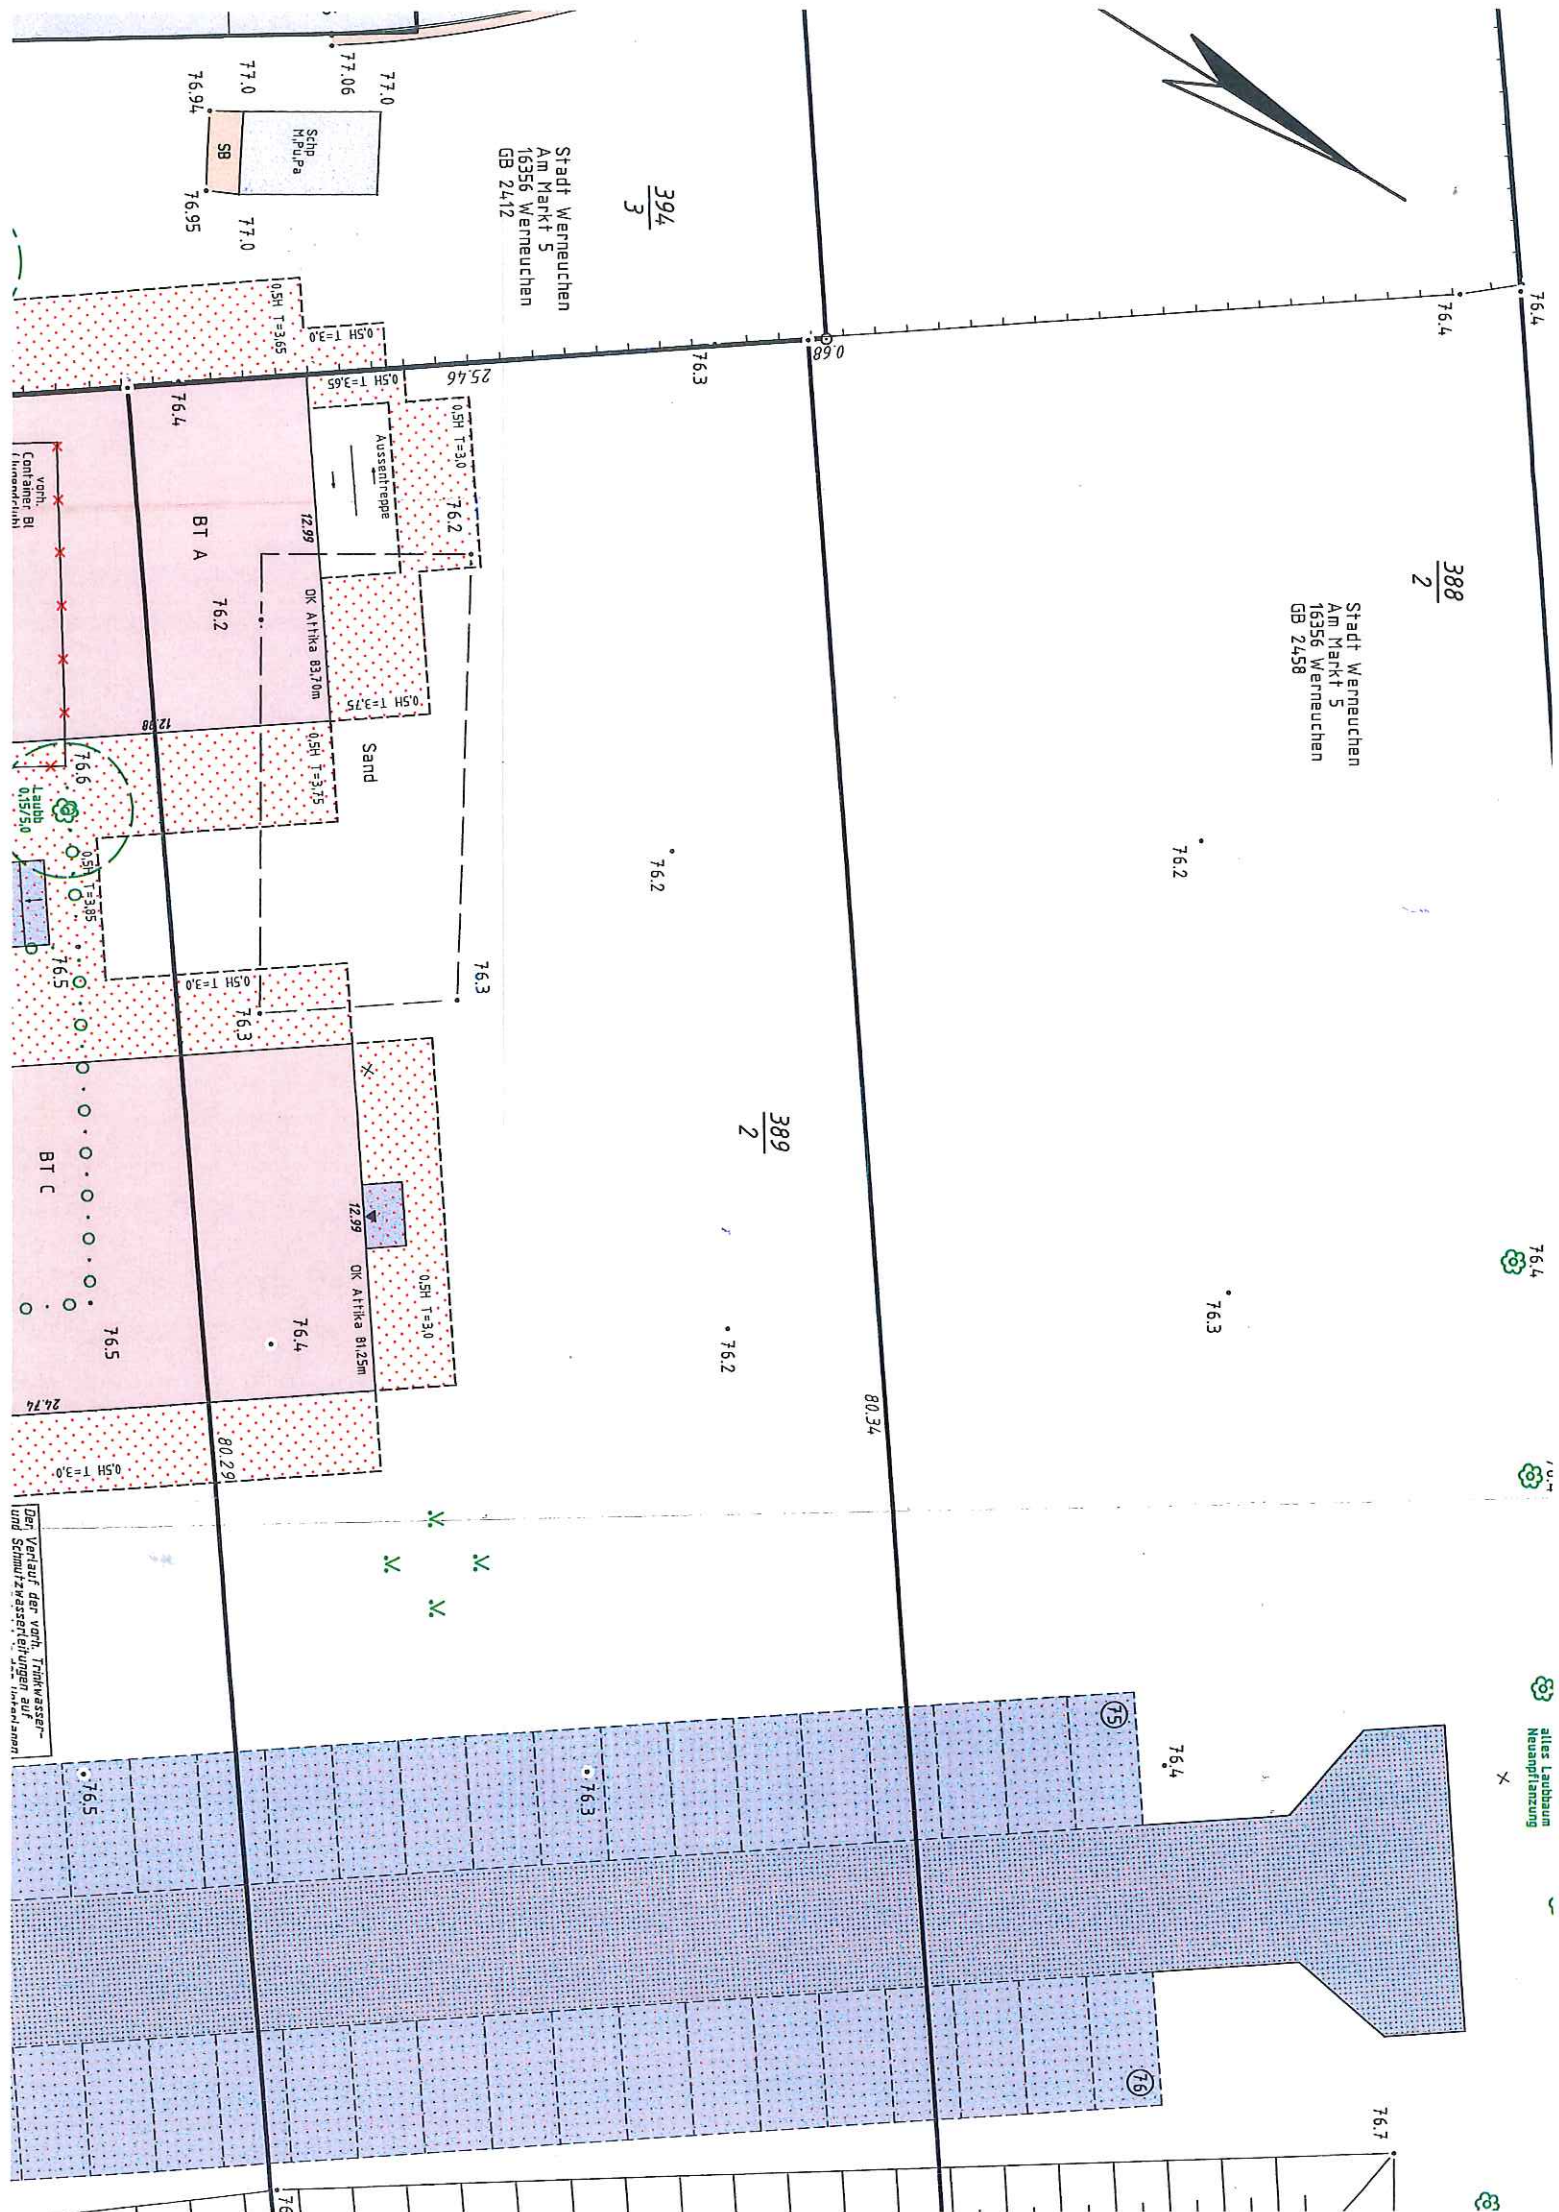

ca. 1:1500

Anlage 2

R. 345, 362



Fl. 514

ca. 1:2000


Anlage 3



ca. 1:1500

Fr. 140

Anlage 4

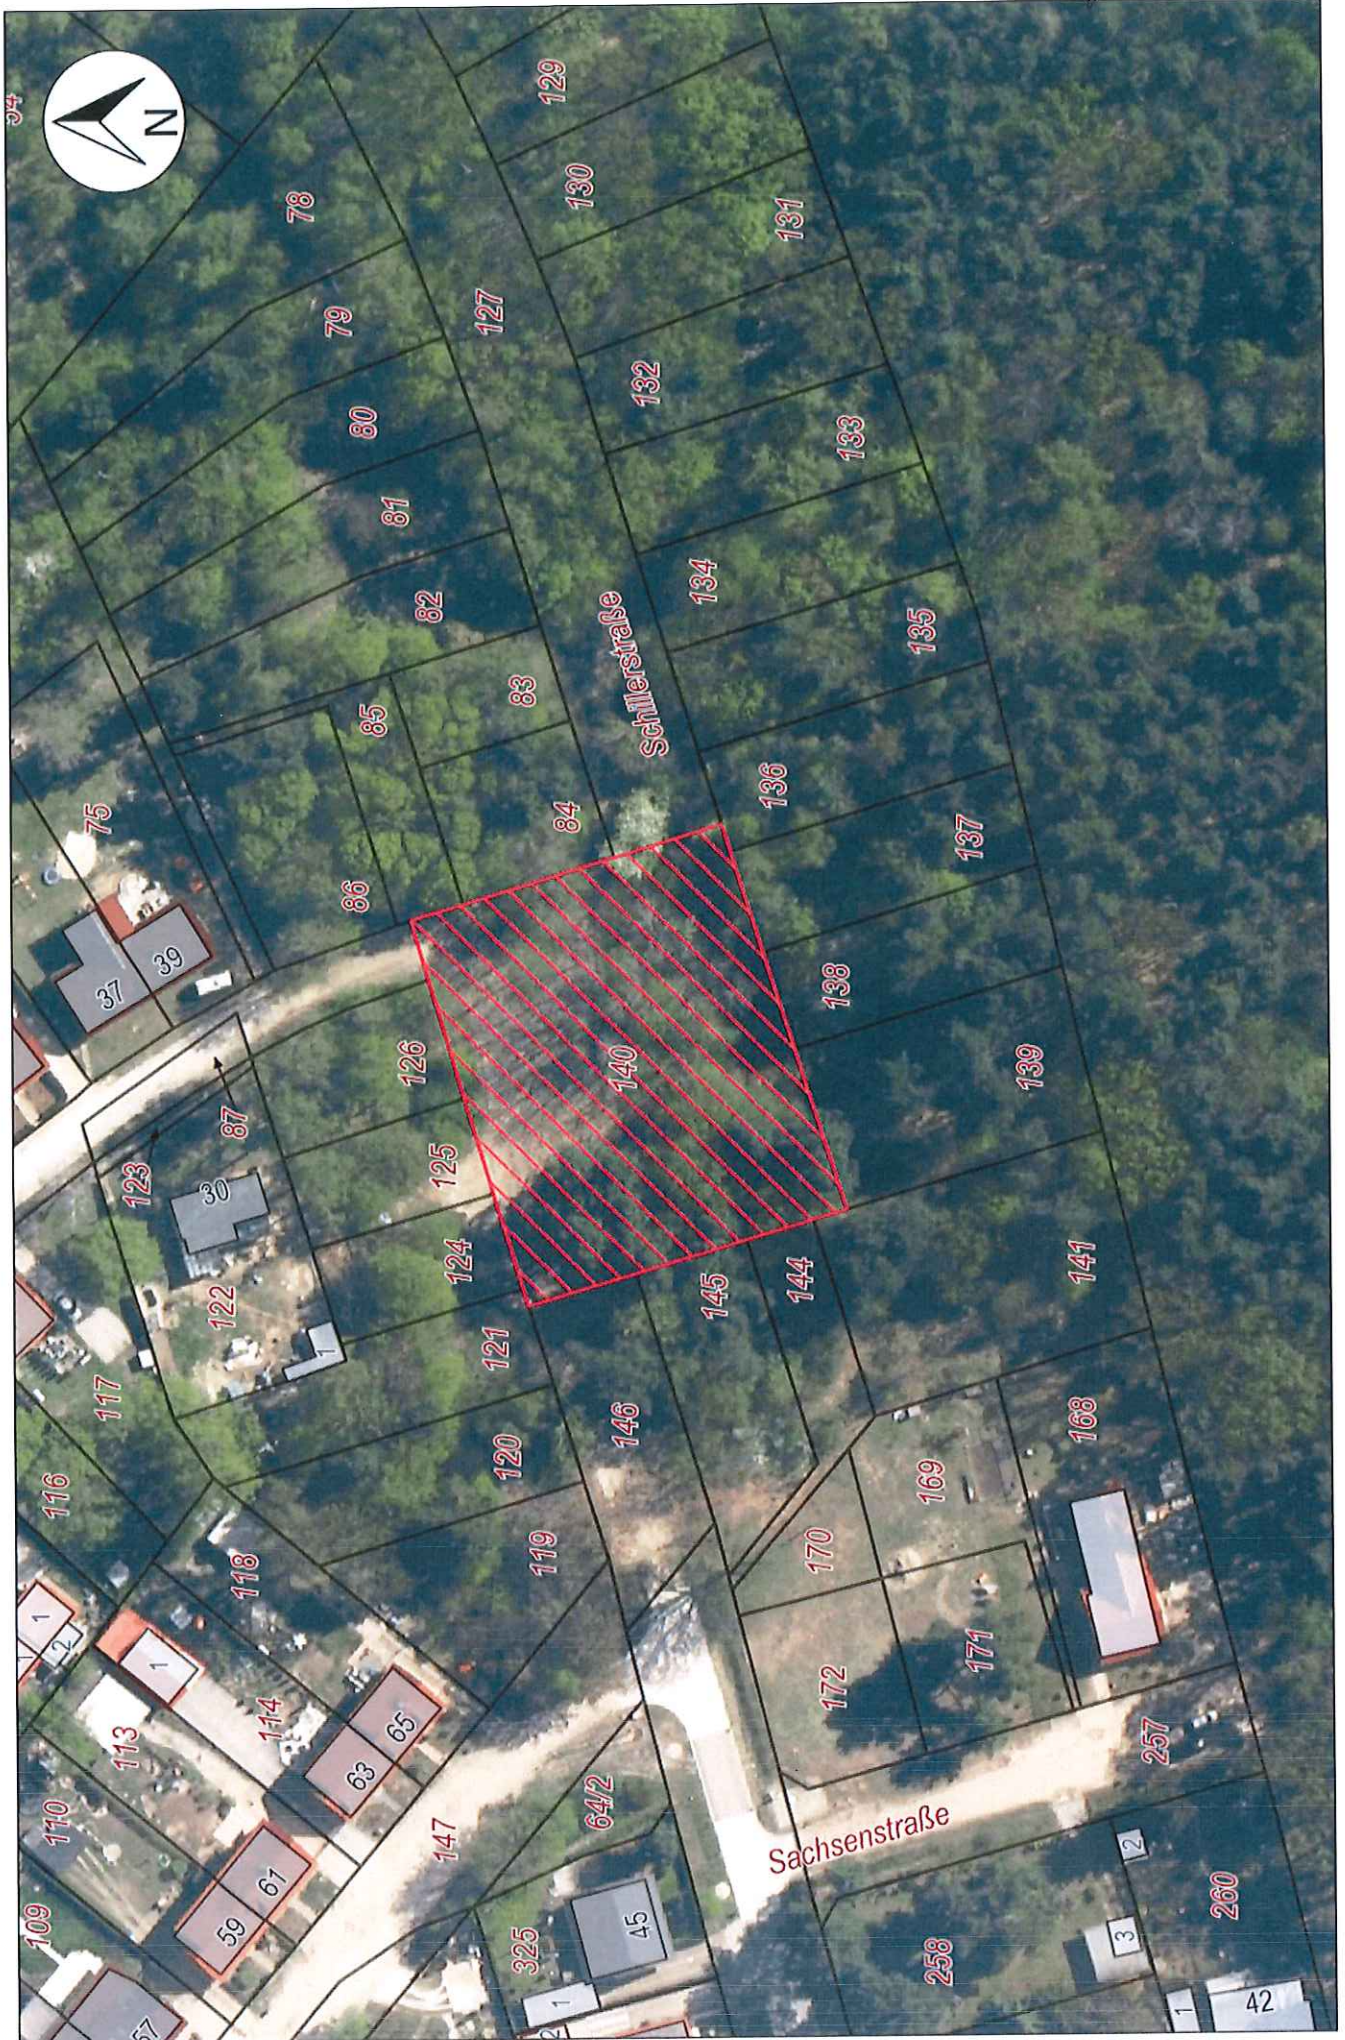

ca. 1 : 1500

Fl. 950

Anlage 5



Ca. 1:1500

Fl. 340

Anlage 6



